


SARDAR CHANAN SINGH GHUMMAN MEMORIAL COLLEGE OF EDUCATION, SHAHABAD MARKANDA. DISTT. KURUKSHETRA.

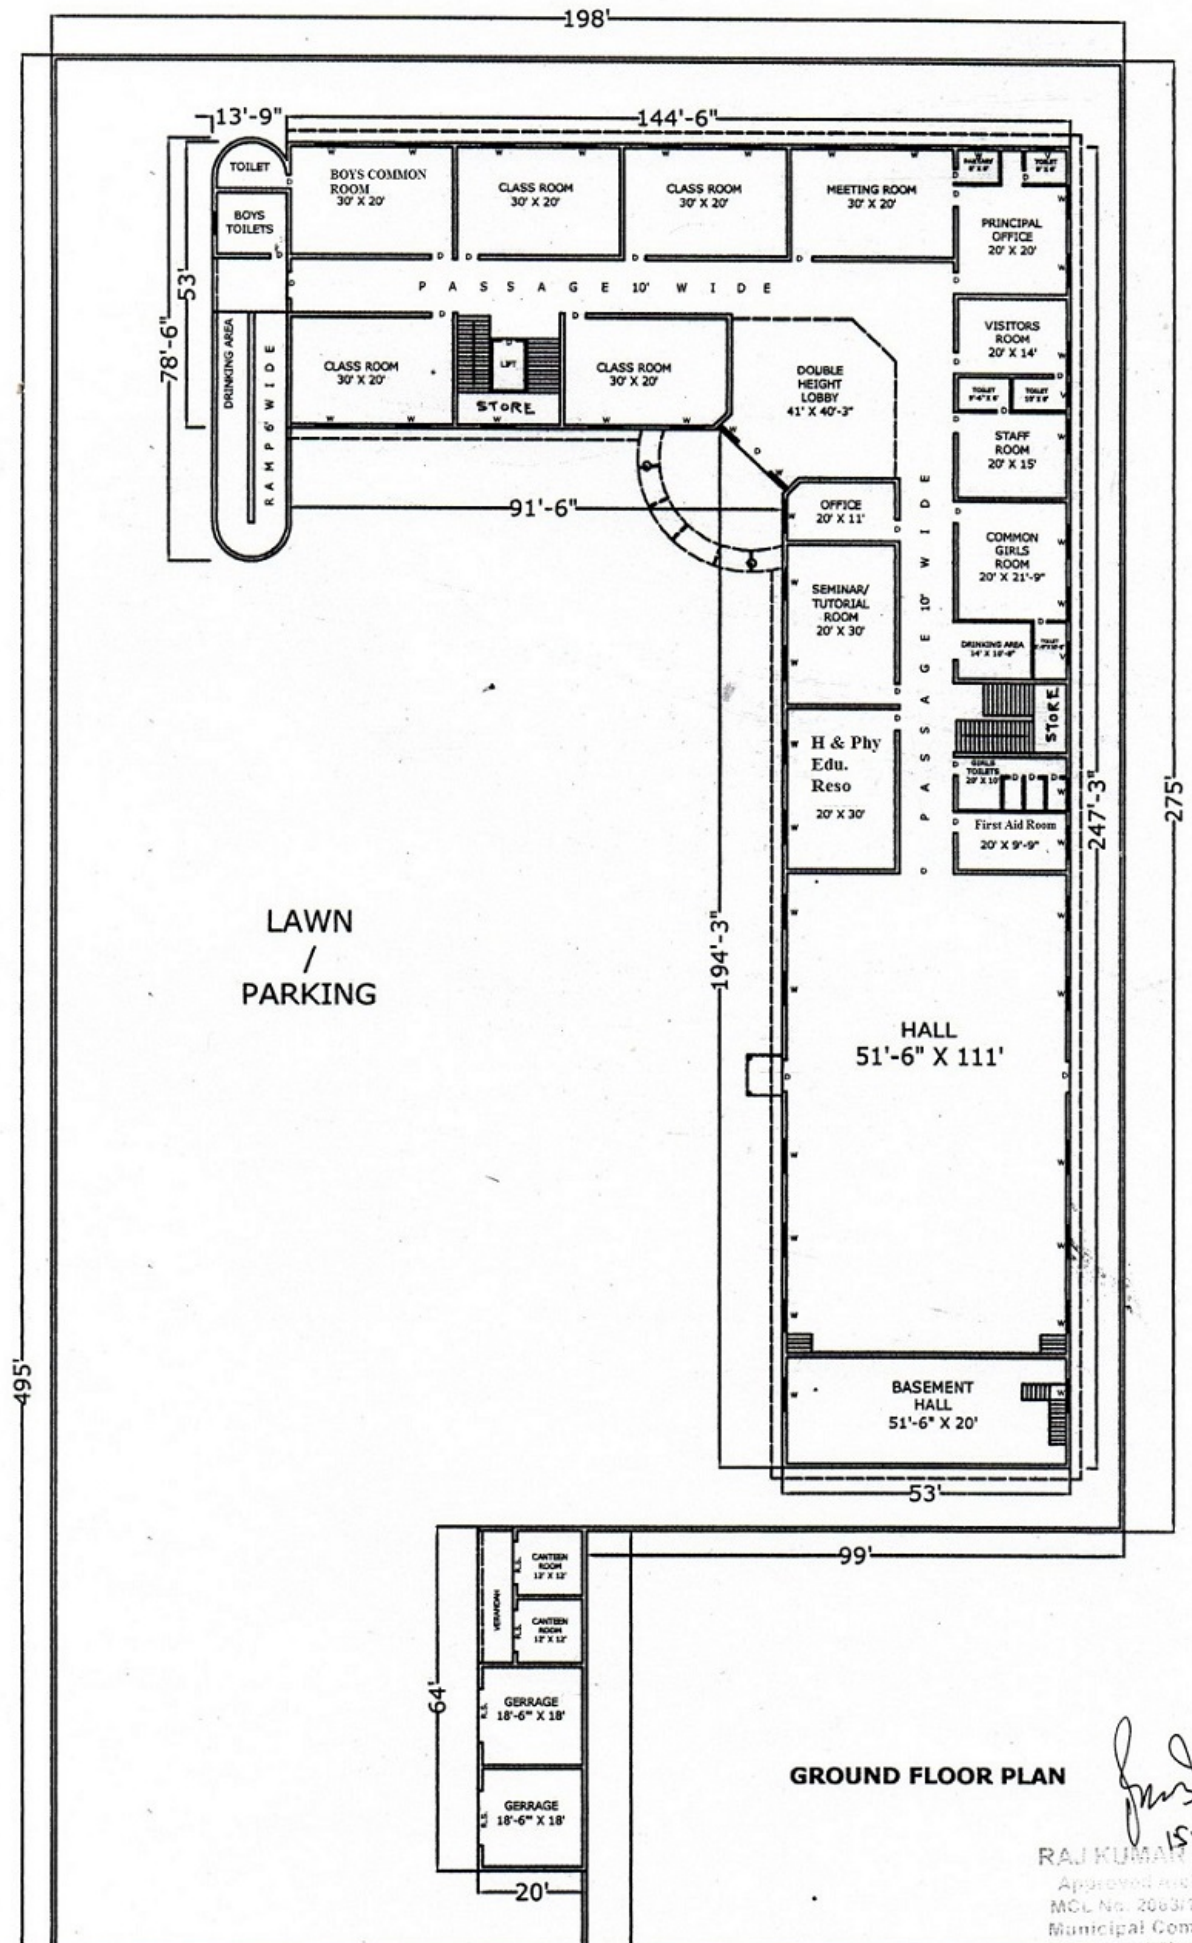

R O A D

495'

198'

13'-9"
 78'-6"
 53'
 TOILET
 BOYS TOILETS
 DRINKING AREA
 RAMP 6' WIDE

LAWN / PARKING

64'
 20'
 CANTINEEN ROOM 17' X 12'
 CANTINEEN ROOM 17' X 12'
 GERRAGE 18'-6" X 18'
 GERRAGE 18'-6" X 18'

144'-6"
 CLASS ROOM 30' X 20'
 CLASS ROOM 30' X 20'
 MEETING ROOM 30' X 20'
 PRINCIPAL OFFICE 20' X 20'
 PASSAGE 10' WIDE

CLASS ROOM 30' X 20'
 STORE
 CLASS ROOM 30' X 20'
 DOUBLE HEIGHT LOBBY 41' X 40'-3"

91'-6"
 OFFICE 20' X 11'
 SEMINAR/TUTORIAL ROOM 20' X 30'
 H & Phy Edu. Reso 20' X 30'
 PASSAGE 10' WIDE

VISITORS ROOM 20' X 14'
 STAFF ROOM 20' X 15'
 COMMON GIRLS ROOM 20' X 21'-9"
 DRINKING AREA 14' X 18'-6"
 First Aid Room 20' X 9'-9"

194'-3"
 HALL 51'-6" X 111'

BASEMENT HALL 51'-6" X 20'


53'

99'

247'-3"

275'


**SARDAR CHANAN SINGH GHUMMAN MEMORIAL COLLEGE OF
EDUCATION, SHAHABAD MARKANDA. DISTT. KURUKSHETRA.**

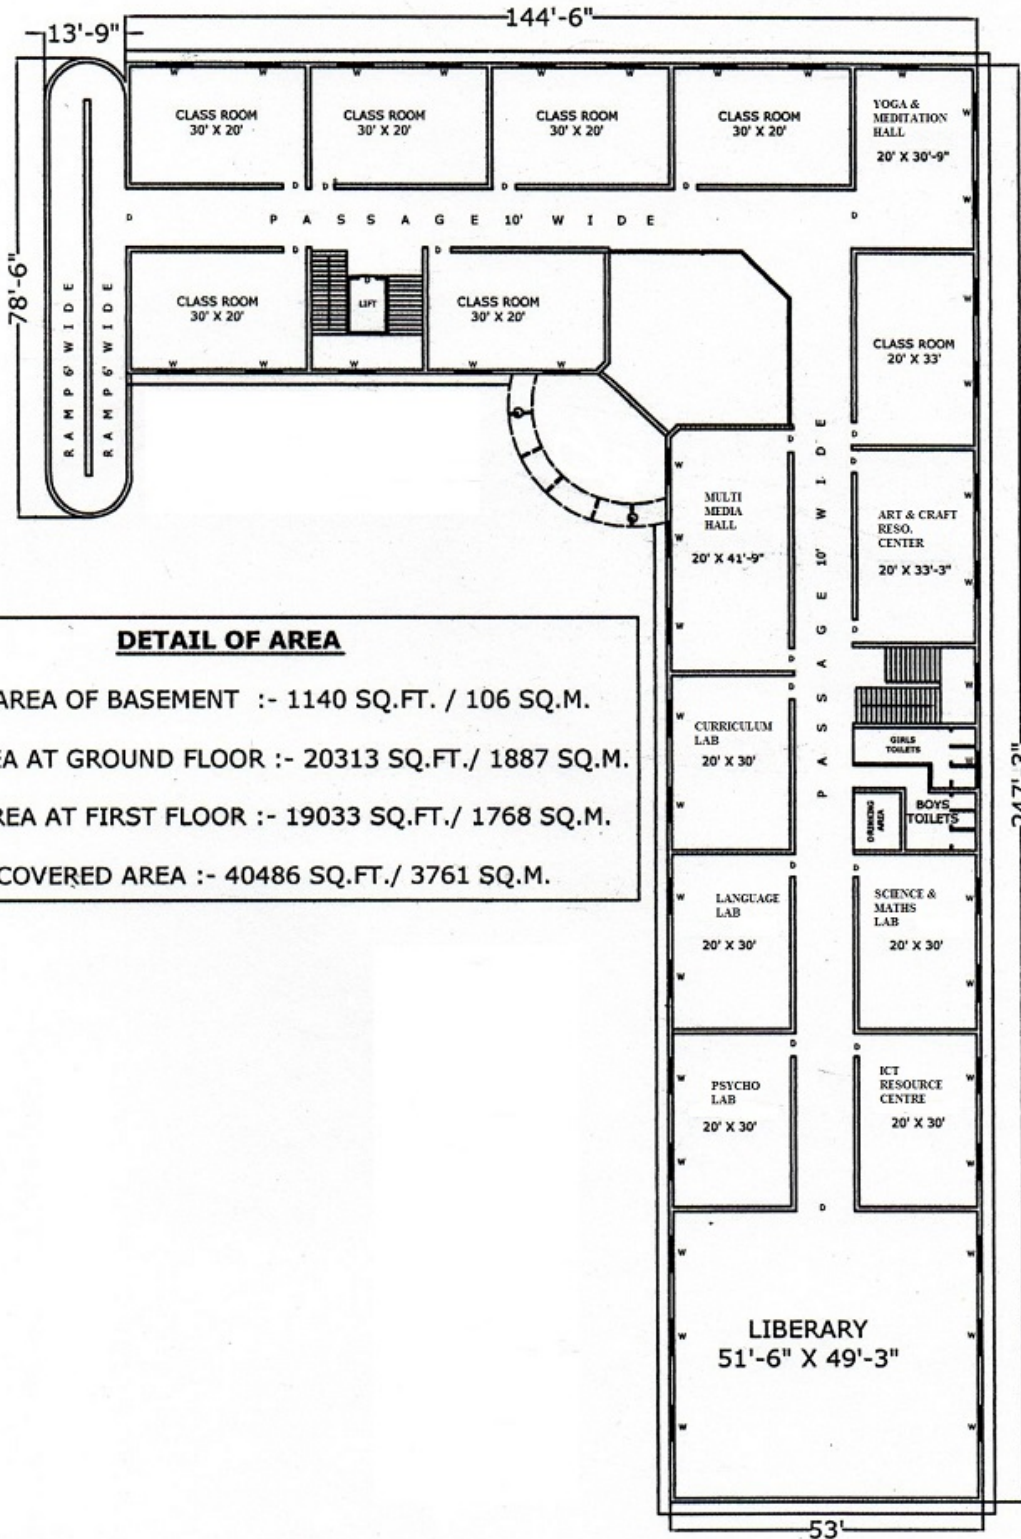

DETAIL OF AREA

COVERED AREA OF BASEMENT :- 1140 SQ.FT. / 106 SQ.M.
 COVERED AREA AT GROUND FLOOR :- 20313 SQ.FT./ 1887 SQ.M.
 COVERED AREA AT FIRST FLOOR :- 19033 SQ.FT./ 1768 SQ.M.
 TOTAL COVERED AREA :- 40486 SQ.FT./ 3761 SQ.M.

FIRST FLOOR PLAN

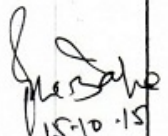
 15-10-15
RAJ KUMAR GABA
 Approved Architect
 MCL No. 2063/1-10-89
 Municipal Committee
 Shahabad Markanda